


NORTH
EXISTING FLOOR PLAN
1/8" = 1'-0"

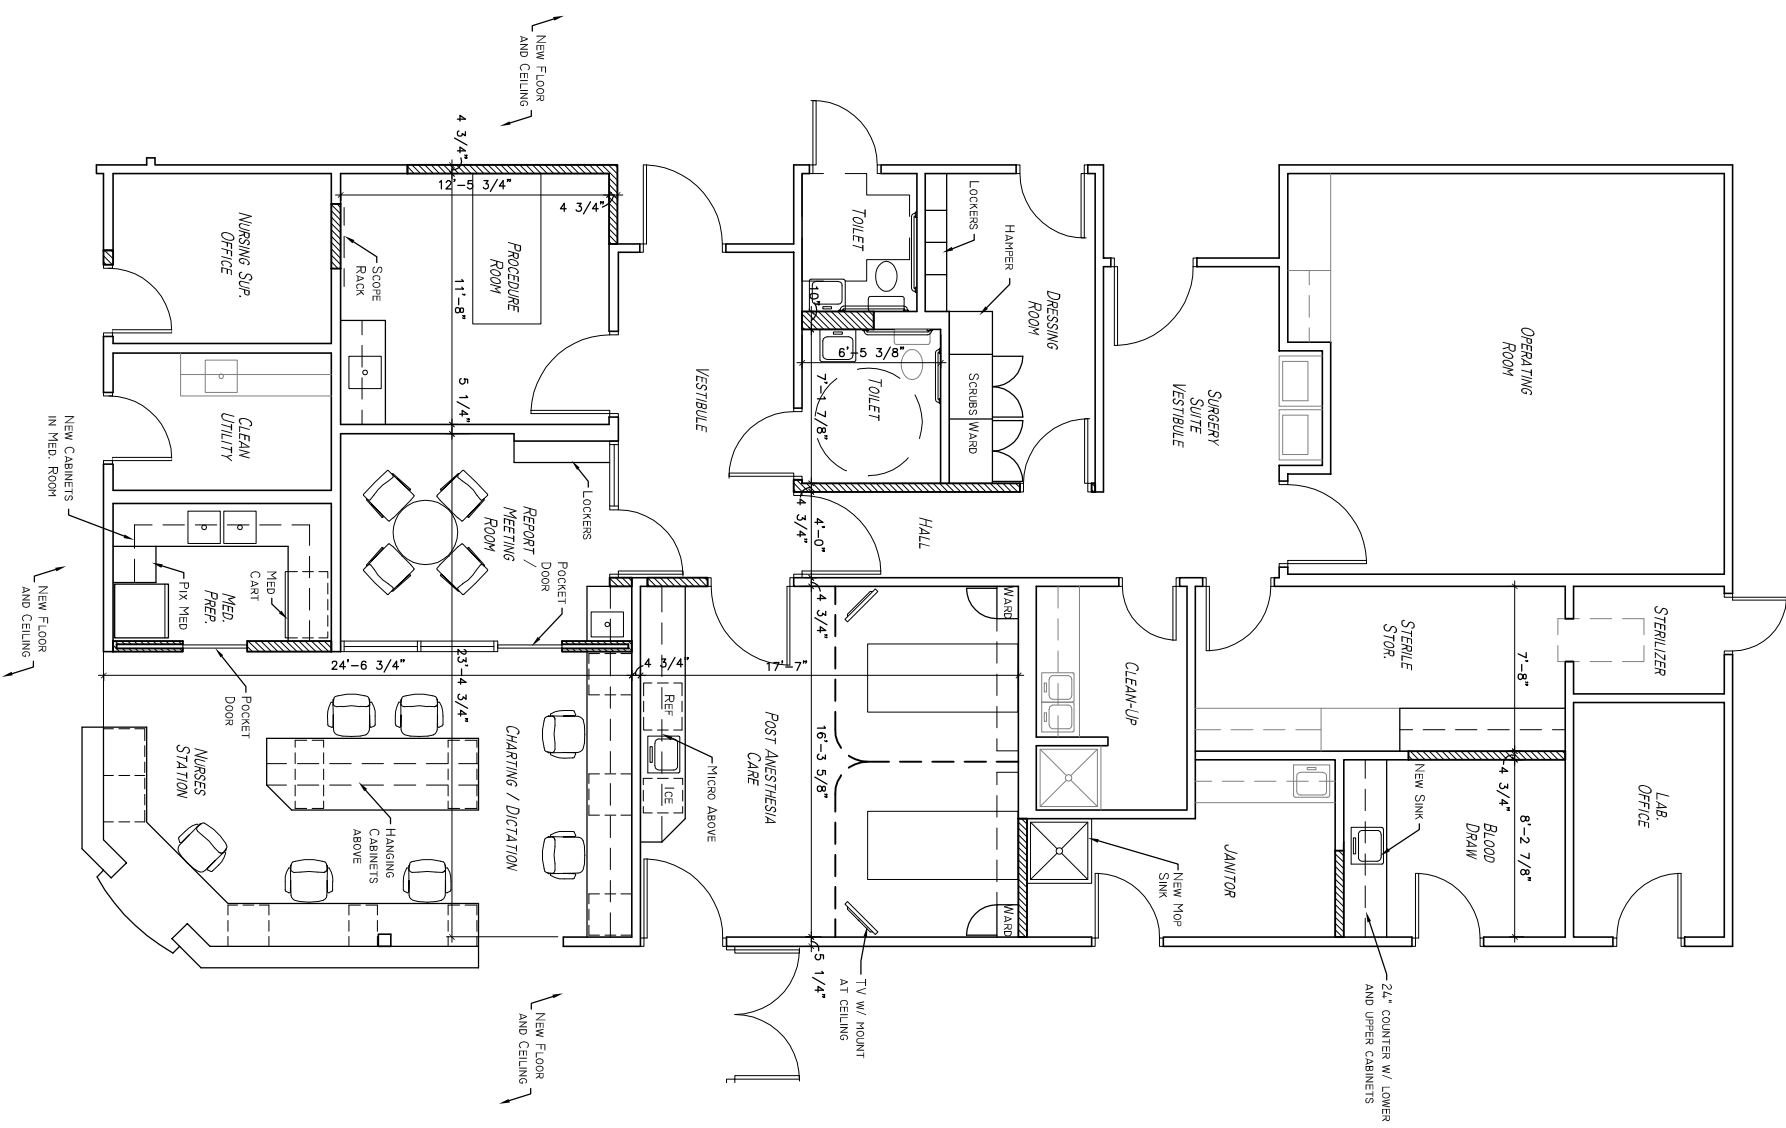

NORTH
PROPOSED FLOOR PLAN
1/8" = 1'-0"

SHEET TITLE:
PROPOSED FLOOR
PLAN

PROJECT NUMBER:
0822-HMH

SHEET NUMBER:
A1.1

DATE:
1-28-2010

REVISIONS:

**PRELIMINARY
NOT FOR
CONSTRUCTION**

CONSTRUCTION SHALL BE THE RESPONSIBILITY OF THE CONTRACTOR. THE ARCHITECT'S RESPONSIBILITY IS TO PROVIDE THE CONTRACT DOCUMENTS AND TO SUPERVISE THE WORK TO INSURE THAT THE PROJECT IS ACCORDING TO THE CONTRACT DOCUMENTS. THE CONTRACTOR SHALL BE RESPONSIBLE FOR OBTAINING ALL NECESSARY PERMITS AND FOR THE PROTECTION OF ALL EXISTING UTILITIES AND STRUCTURES TO REMAIN.

SEAL:

WEST HOLT MEMORIAL HOSPITAL NURSING STATION REMODEL

ATKINSON, NEBRASKA

**Master Builder
Associates**
ARCHITECTS & CONSTRUCTION MANAGERS

602 W 6TH ST PO Box 433 DONIPHAN, NEBRASKA 68832
TEL: (402) 845-6255 FAX: (402) 845-6256